




2° PAVIMENTO
 ÁREA TOTAL: 852,06m²
 esc:1/100

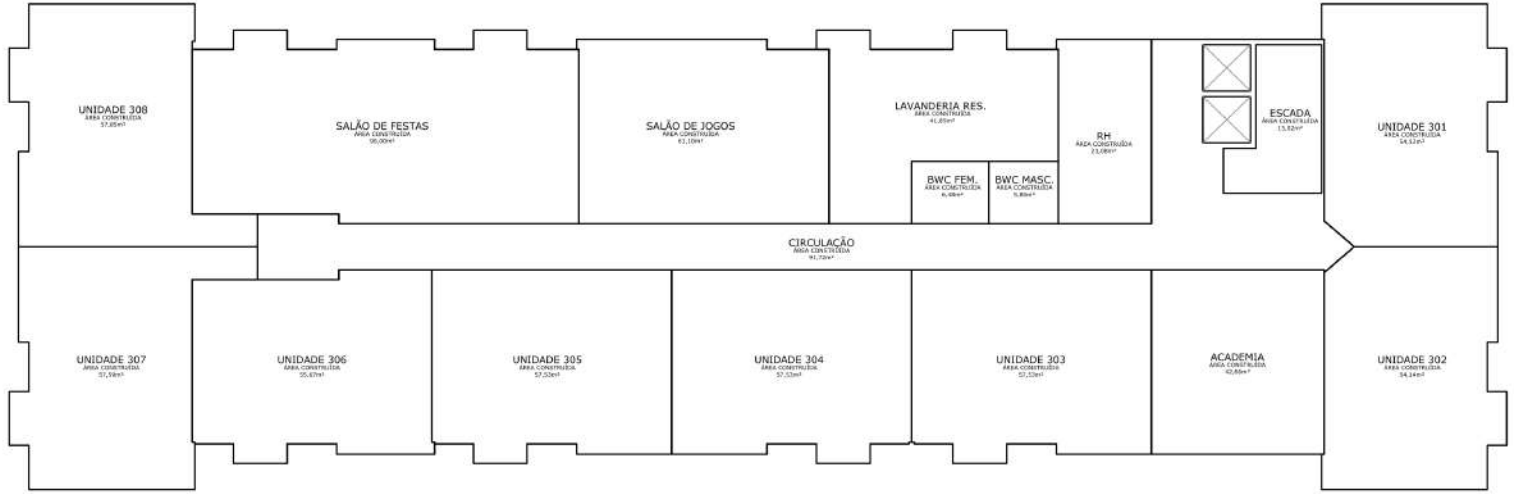


3° PAVIMENTO
 ÁREA TOTAL: 852,06m²
 esc:1/100

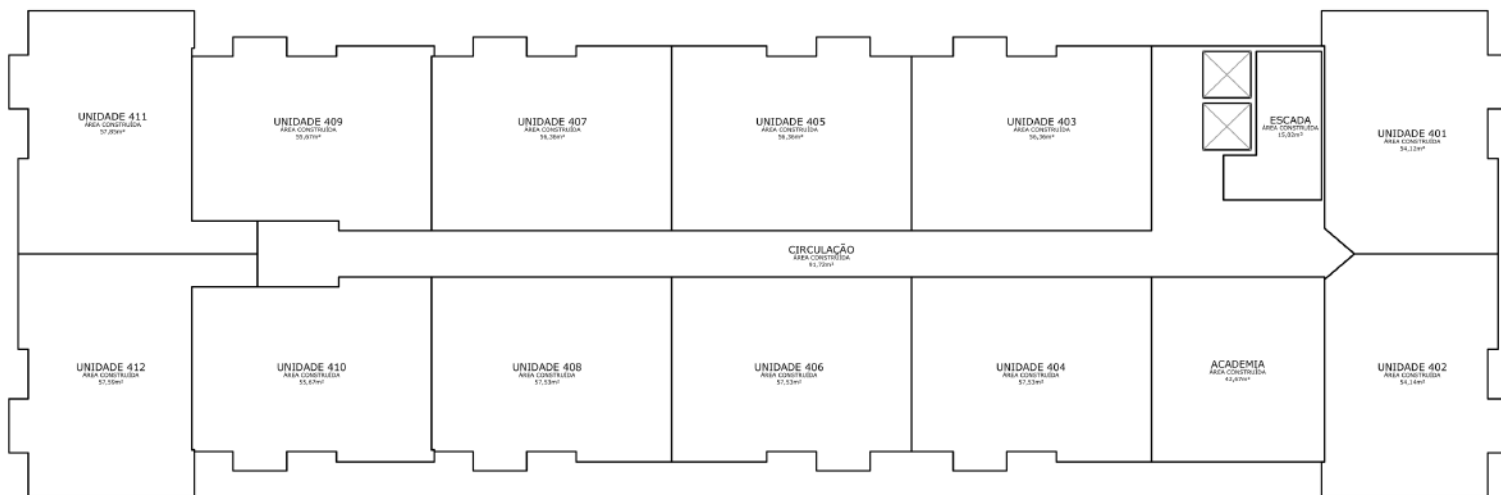

4° PAVIMENTO
ÁREA TOTAL: 852,06m²
esc: 1/100

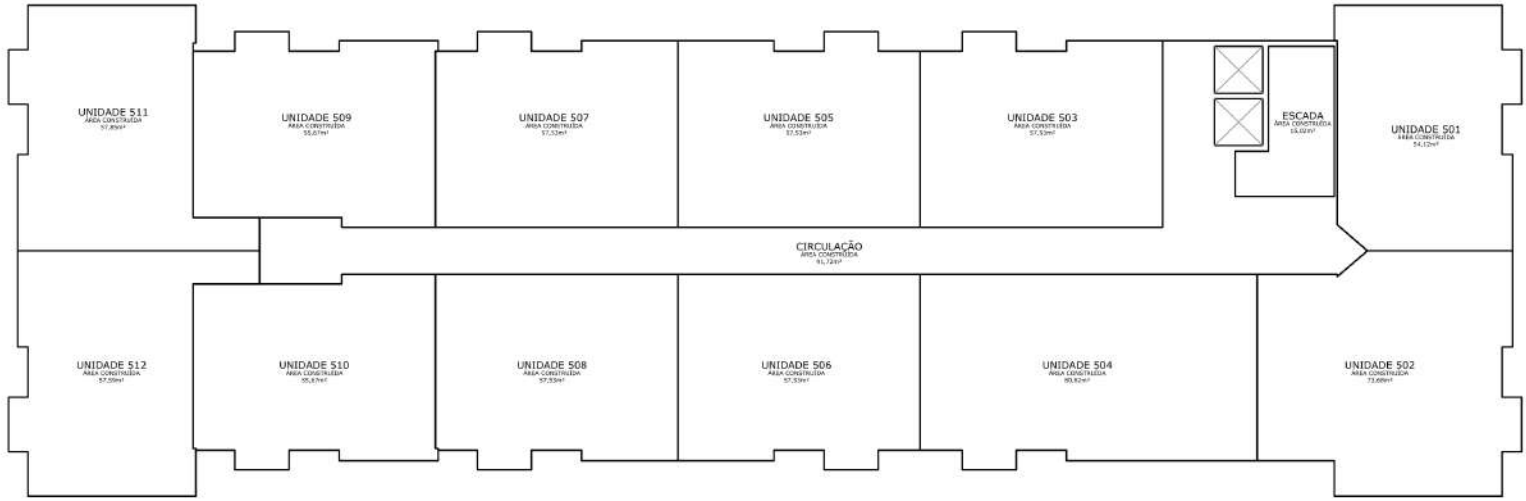

5° PAVIMENTO
ÁREA TOTAL: 852,06m²
esc: 1/100

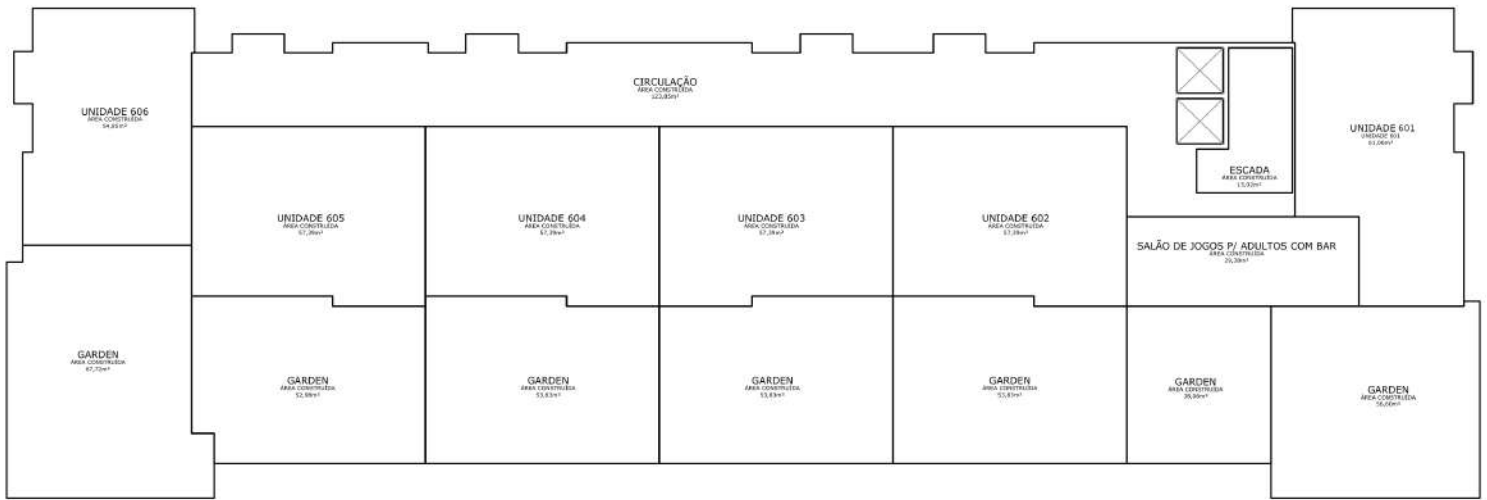

6º PAVIMENTO
 ÁREA TOTAL: 900,29m²
 esc:1/100